


E. 2ND N ST.


E. JACKSON ST.

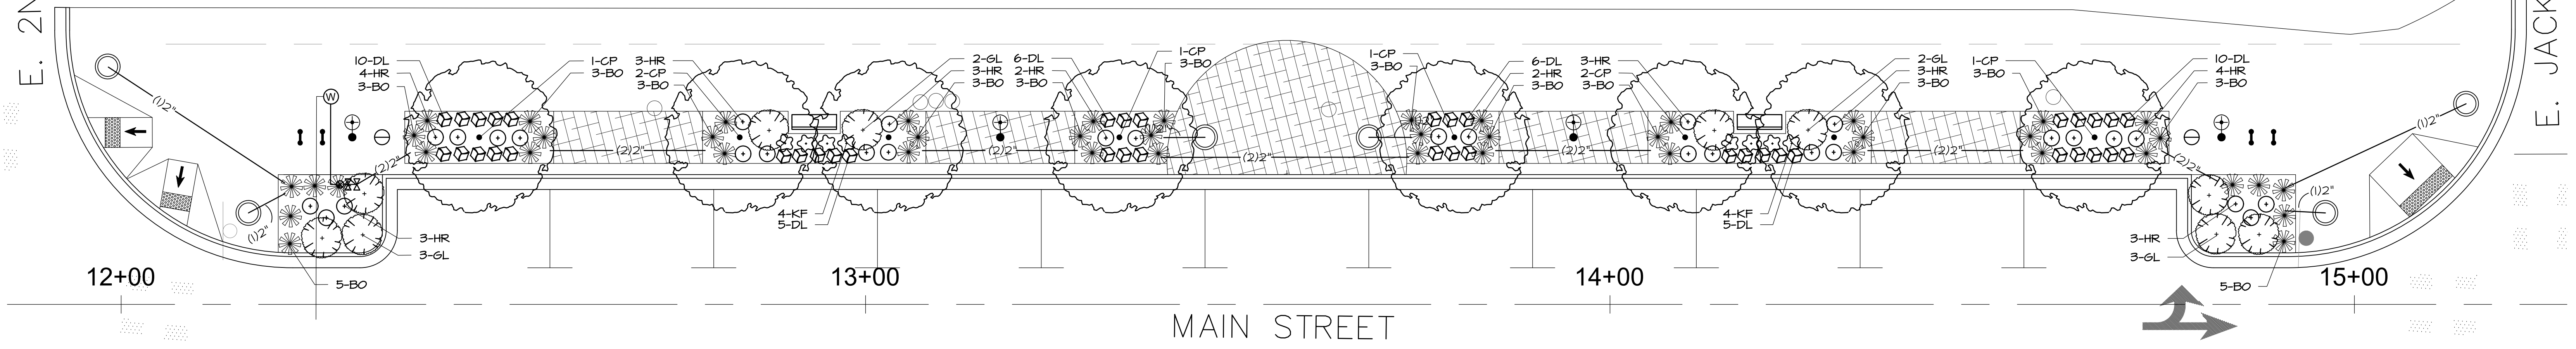

STREETSCAPE PLANTING PLAN
2nd ST. TO JACKSON ST.

E. 2ND N ST.

E. JACKSON ST.

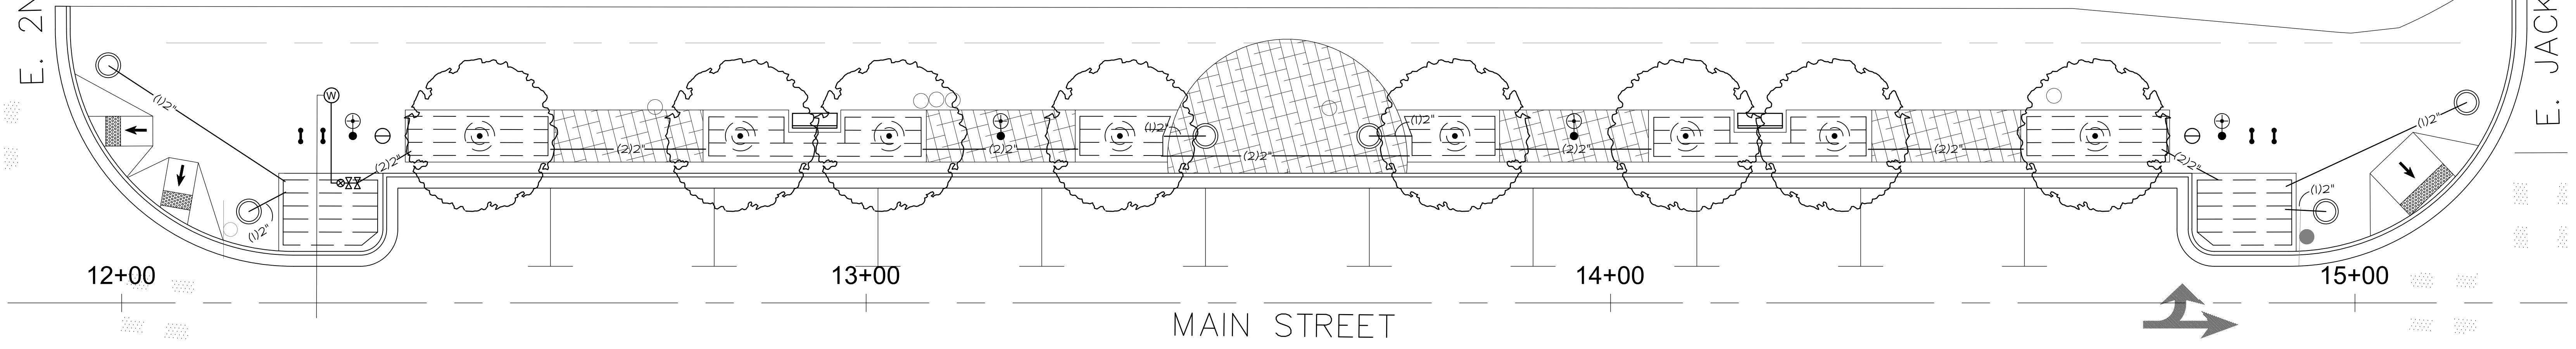


STREETSCAPE IRRIGATION PLAN
2nd ST. TO JACKSON ST.

STREET TREE LIST


STREET	SHEET	SYM	COMMON NAME
E 2ND STREET N- JACKSON STREET	ST2.1	CP	CHANTICLEER PEAR
AMERICAN LEGION- 2ND STREET	ST2.2	HL	STREET KEEPER HONEYLOCUST
E 3RD STREET N- AMERICAN LEGION	ST2.3	CP	CHANTICLEER PEAR
E 4TH STREET N- E 5TH STREET N	ST2.4	HL	STREET KEEPER HONEYLOCUST

PLANT LIST


SYM	COMMON NAME
BO	BLUE OAT GRASS
DL	STELLA D'ORO DAYLILY
GL	GRO-LOW SUMAC
HR	HUSKER RED PENSTEMON
KF	KARL FOERSTER REED GRASS

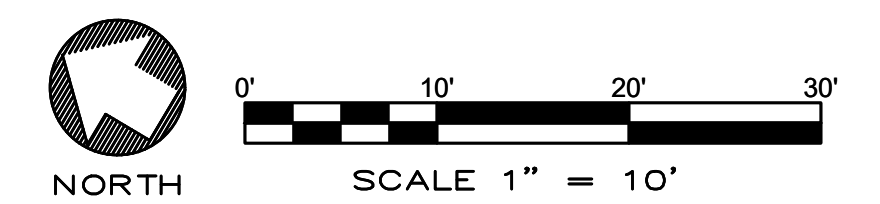

	STAMP ISSUE NO. DATE DESCRIPTION 10/28/19 ISSUE	
	DRAWN BY: KSC CHECKED BY: KSC PROJECT: JBA 1997 SCALE: AS SHOWN STREETSCAPE PLANTING & IRRIGATION PLANS MOUNTAIN HOME STREETSCAPE MAIN STREET - PHASE 1	

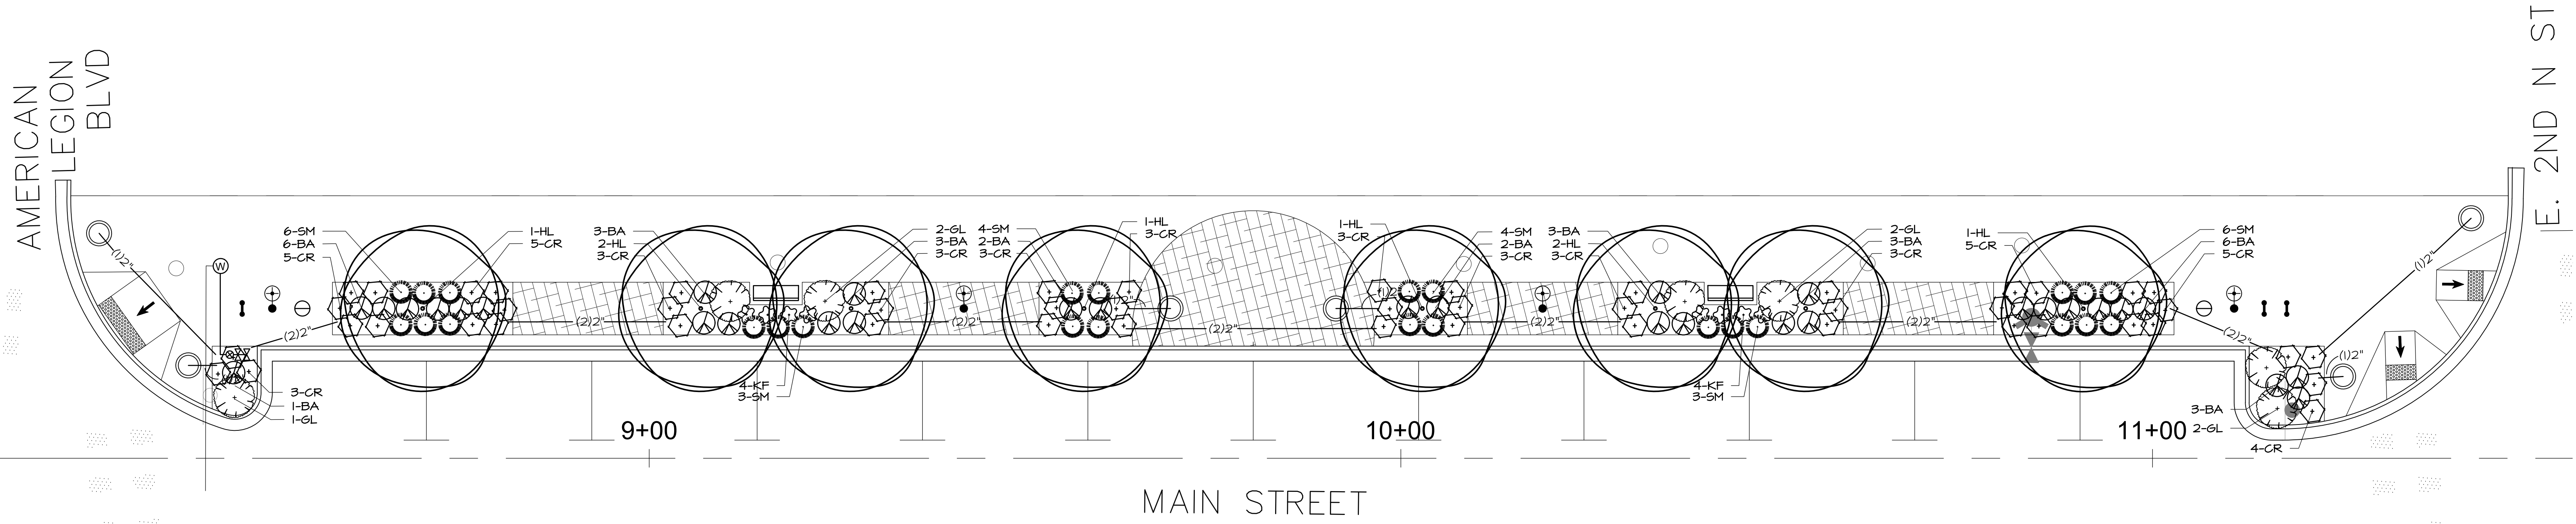

STREETSCAPE PLANTING PLAN
AMERICAN LEGION BLVD. TO 2nd ST.

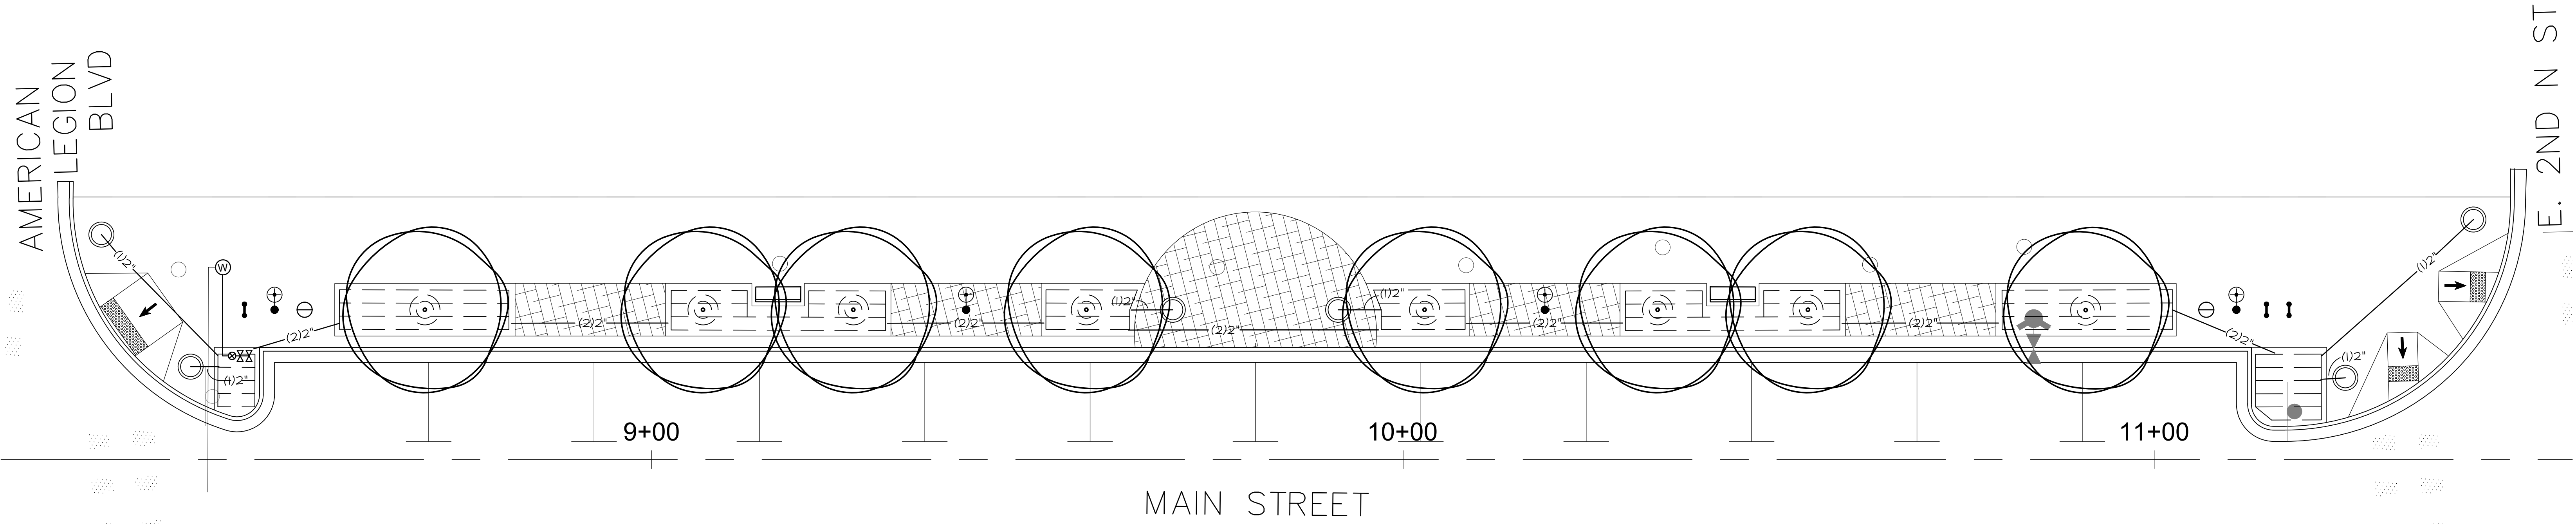

STREETSCAPE IRRIGATION PLAN
AMERICAN LEGION BLVD. TO 2nd ST.

STREET TREE LIST

REFERENCE SHT ST3.1

STREET	SHEET	SYM	COMMON NAME
E 2ND STREET N- JACOBSON STREET	ST2.1	CP	CHANTICLEER PEAR
AMERICAN LEGION- 2ND STREET	ST2.2	HL	STREET KEEPER HONEYLOCUST
E 3RD STREET N- AMERICAN LEGION	ST2.3	CP	CHANTICLEER PEAR
E 4TH STREET N- E 5TH STREET N	ST2.4	HL	STREET KEEPER HONEYLOCUST

PLANT LIST

REFERENCE SHT ST3.1

SYM	COMMON NAME
BA	BLONDE AMBITION GRAMA GRASS
CR	RED CARPET ROSE
GL	GRO-LOW SUMAC
KF	KARL FOERSTER REED GRASS
SM	SLOWMOUND MUGO PINE



	ISSUE NO. DATE DESCRIPTION 10/28/19 ISSUE	
	DRAWN BY: KSC CHECKED BY: KSC PROJECT: JBA 1997 SCALE: AS SHOWN STREETSCAPE PLANTING & IRRIGATION PLANS MOUNTAIN HOME STREETSCAPE MAIN STREET - PHASE 1	

EVERGREEN
TREES



STREET KEEPER
HONEYLOCUST



FLOWERING PEAR

ORNAMENTAL
GRASSES



BLUE OAT GRASS



KARL FOERSTER REED GRASS



BLONDE AMBITION
GRAMA GRASS

SHRUBS &
GRASSES



RED CARPET ROSE



GRO LOW SUMAC



STELLA D'ORO DAYLILY



HUSKER RED PENSTEMON



DWARF MUGO PINE

MOUNTAIN HOME STREETSCAPE
PLANT MATERIAL IMAGE BOARD